




C:\Drawings\Projects\DCS\8864\8864.FL.ELEV.dwg [Layout1] Aug 01, 2008 - 9:10am

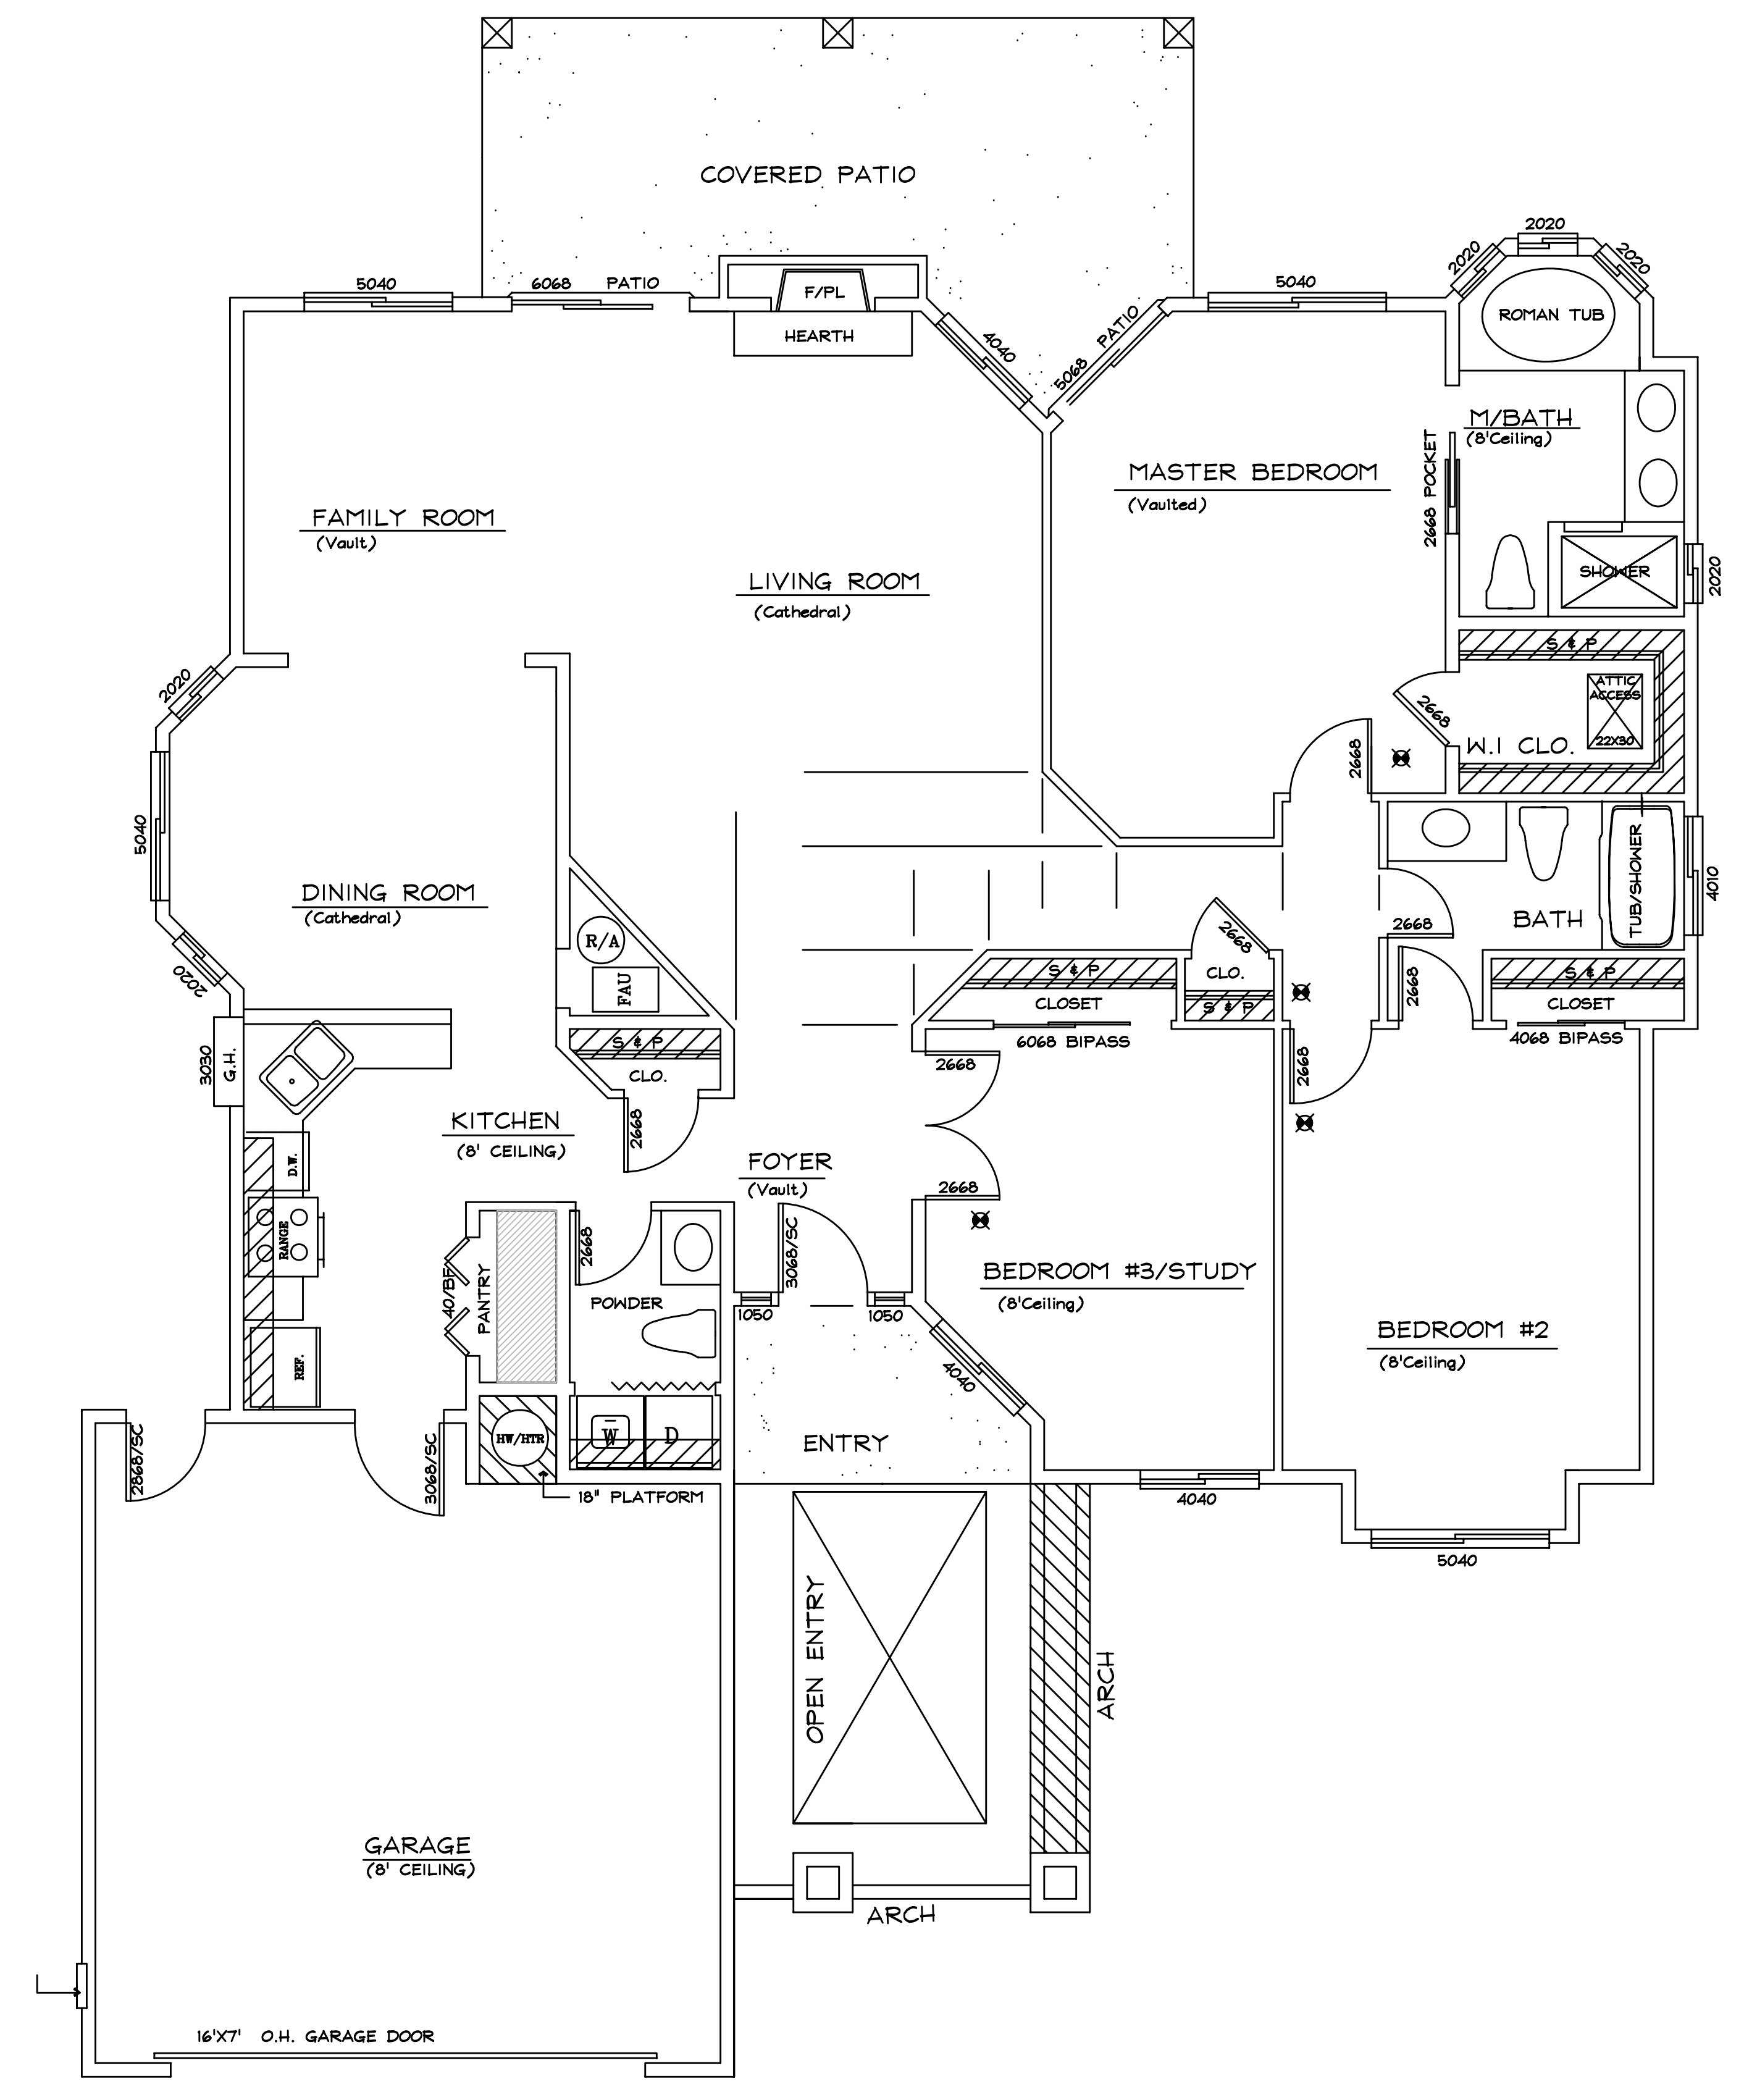


Floor Plan
1/4" = 1' 0"

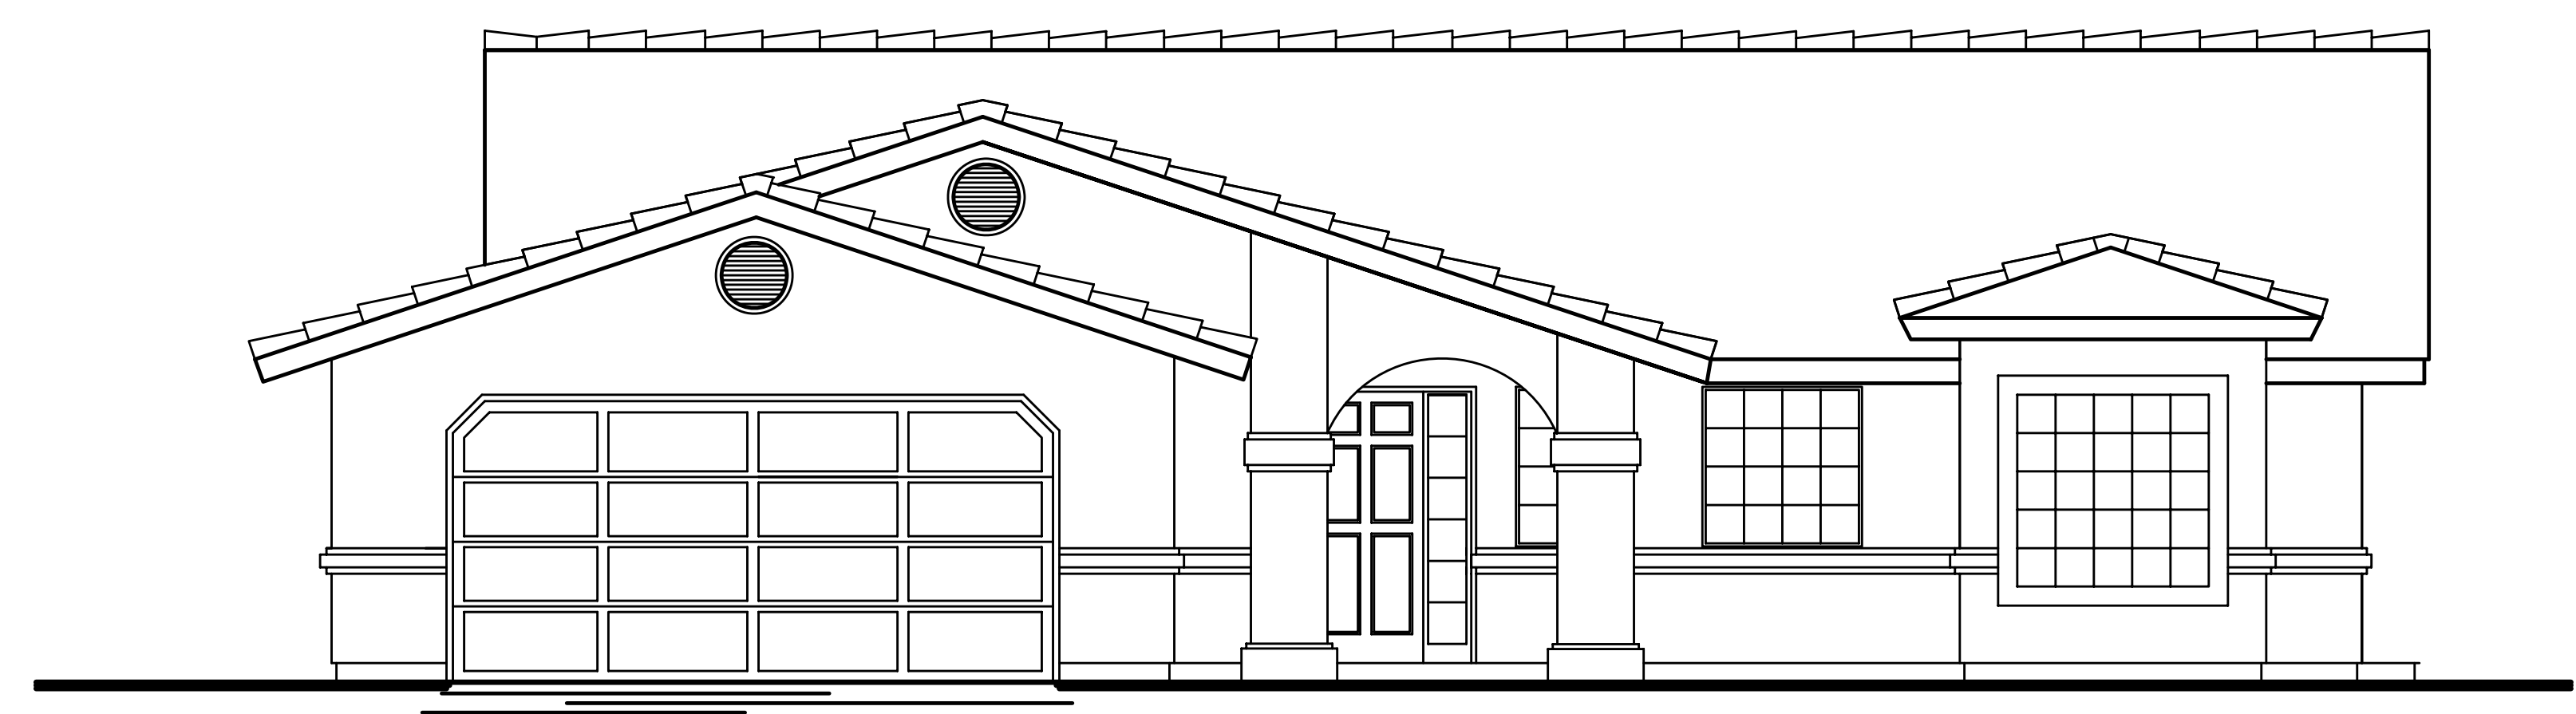

PLAN "A"
1/4" = 1' 0"

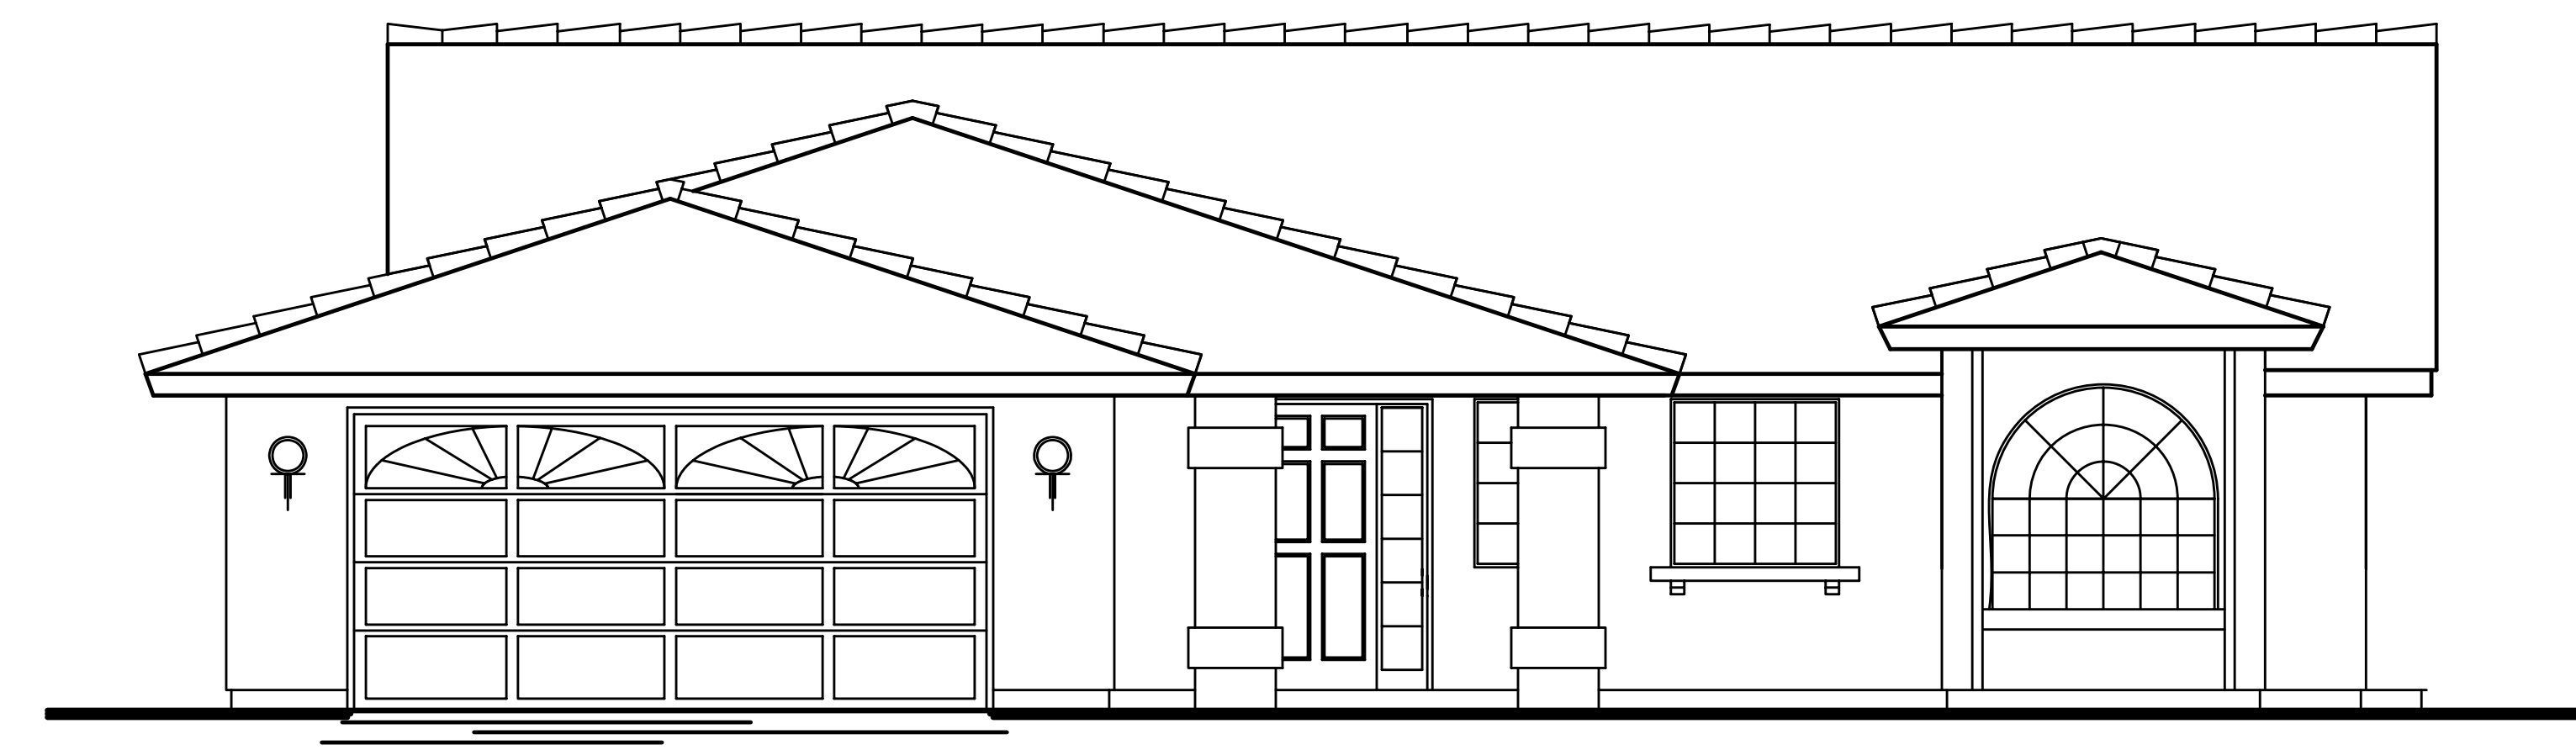

PLAN "B"
1/4" = 1' 0"

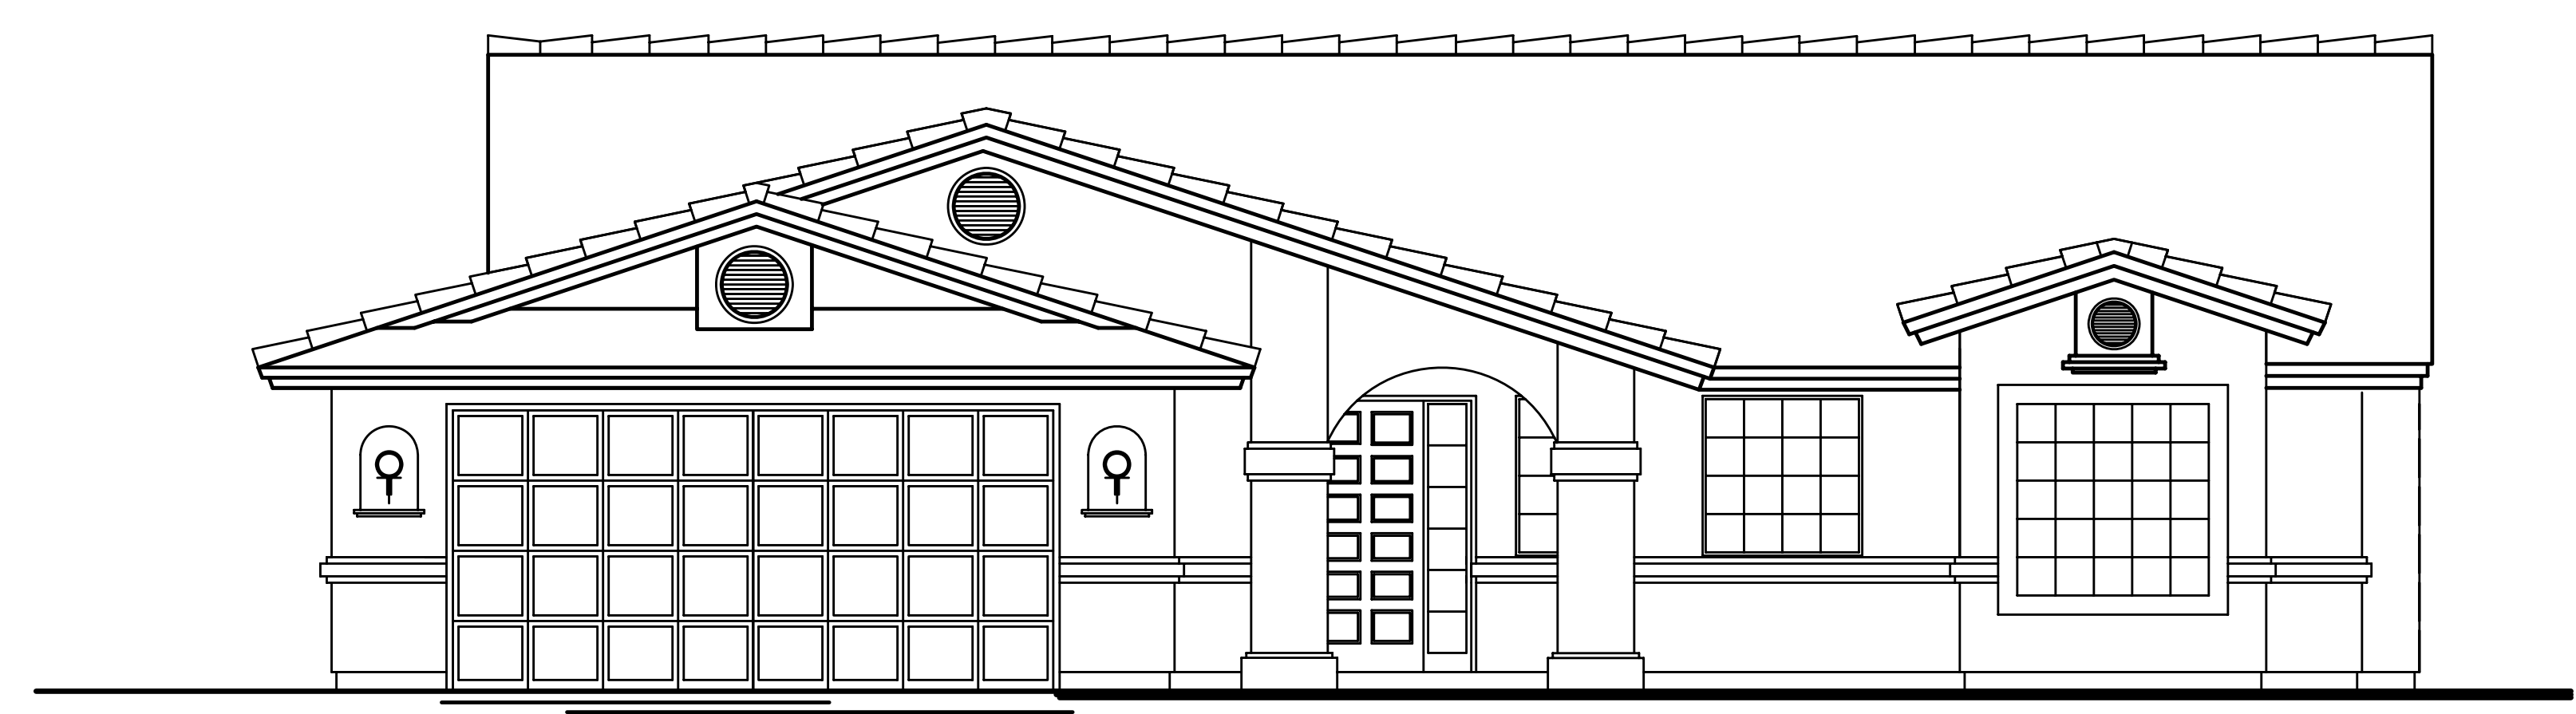

PLAN "C"
1/4" = 1' 0"

REVISIONS	BY

CONTRACTOR:

FOR THE RESIDENCE OF:
MR. & MRS. DAVID R. SCHRIVER
 56925 YUCCA TRAIL
 YUCCA VALLEY, CA. 92284 760) 363-7741

SHEET TITLE
???
???
???
???

DCS DESIGNERS
 DCS DESIGNERS
 P.O. BOX 926
 DESERT HOT SPRINGS, CA.
 92240 PHONE: 760.369.2550

DRAWN BY DRS	DATE	SCALE	PROJECT # ???	SHEET

OF _____ SHEETS

DCS DESIGNERS, EXCLUSIVELY RESERVES ALL RIGHTS OF OWNERSHIP & COPYRIGHTS TO ANY AND ALL DESIGNS & PLANS. THESE DESIGNS & PLANS ARE PRIVATE PROPERTY. ANY REPRODUCTION, REPRESENTATION OR USE OF THESE DESIGNS & PLANS, IN ANY FORM, IN PART OR IN WHOLE - WITHOUT WRITTEN PERMISSION - IS STRICTLY PROHIBITED. ANY AND ALL COPYRIGHT INFRINGEMENT LAWS WILL APPLY, AND SHALL BE ENFORCED. ALL DESIGNS & PLANS, THEIR APPLICATIONS AND ALL ENGINEERING - ARE TO BE THE COMPLETE AND FULL RESPONSIBILITY OF THE OWNER AND BUILDER. NOTER: DIMENSIONS ON THESE DRAWINGS SHALL HAVE PRECEDENCE OVER SCALED DIMENSIONS. ALL CONTRACTORS AND TRADESMEN SHALL VERIFY AND BE RESPONSIBLE FOR ALL DIMENSIONS AND JOBSITE CONDITIONS.